

BRISBANE


RIVER

NOTES :

1. FOR GENERAL NOTES REFER TO DRAWING No. 2792-200.

LEGEND :

- ⊖ 15m BERTH
- MOORING PILE
- MARINA PILE
- #1 Berth

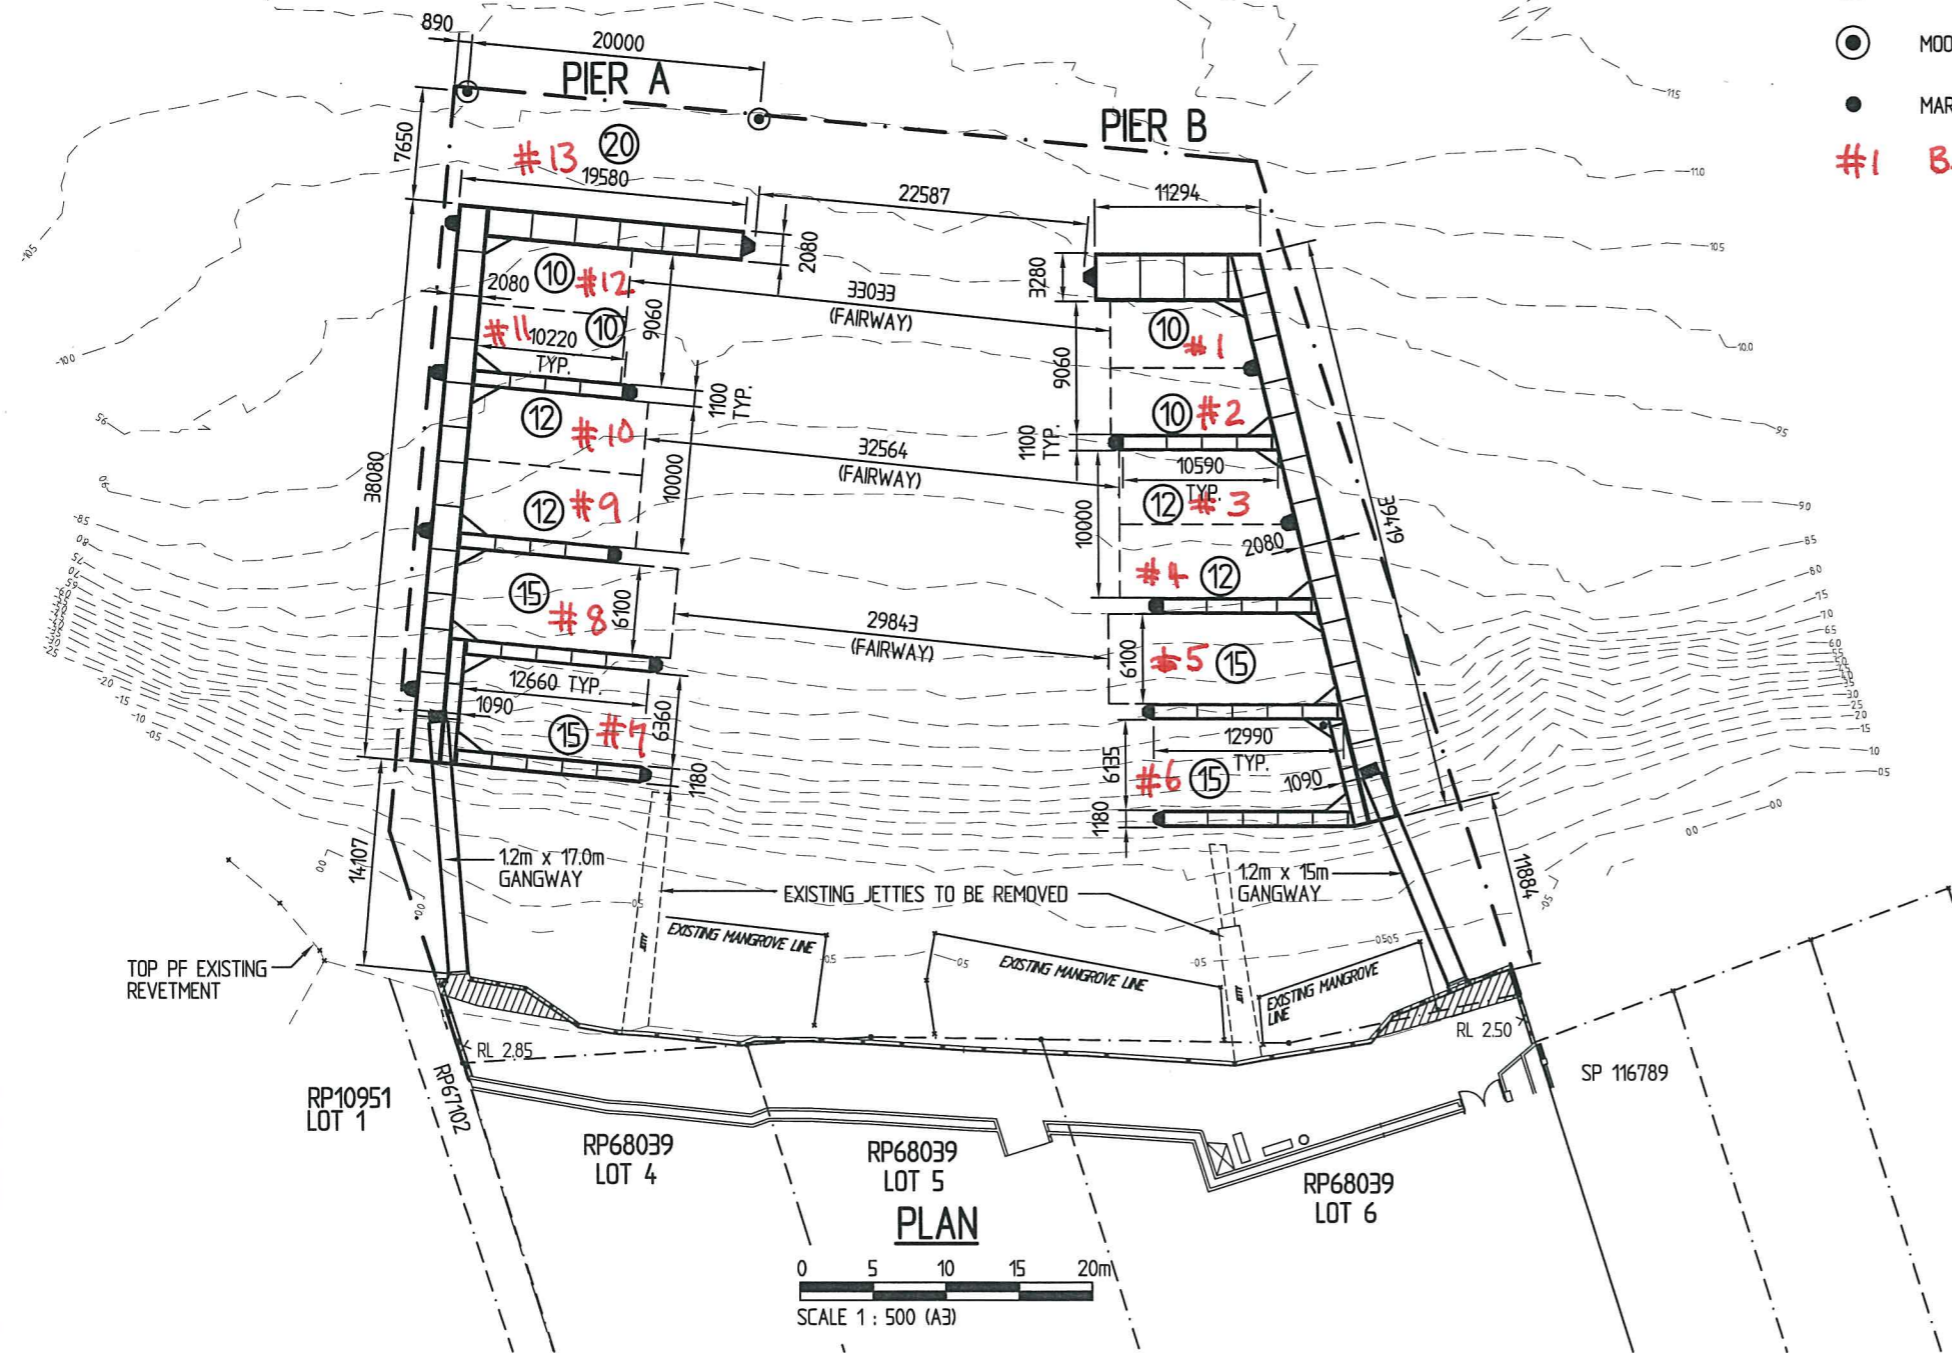

Revisions

This plan is copyright and cannot be used or reproduced without the written permission of International Marina Consultants

International Marina Consultants

Consultants to the Marina Industry.

International Marina Consultants Pty. Ltd.
A.C.N. 079 905 481

473 Annerley Road
Annerley QLD 4103
Australia
Phone (07)3892 5711 Fax (07)3892 5611
Email : imc@imc-marinas.com

CLIENT:

SINCERE PROPERTIES (KANGAROO POINT) PTY. LTD.

PROJECT:

CASTLEBAR COVE MARINA

TITLE:

GENERAL ARRANGEMENT

Date: 28/04/2006

Drawing No.: 2792-201

Scale: 1 : 500 (A3)

Drawn By: J.C. Designed By:

Approved By:

FOR TENDER